


# HomeFlyer™

## Alzare' HD™

Traditional Roped-Hydraulic Home Elevator  
For  
New Homes & Townhomes

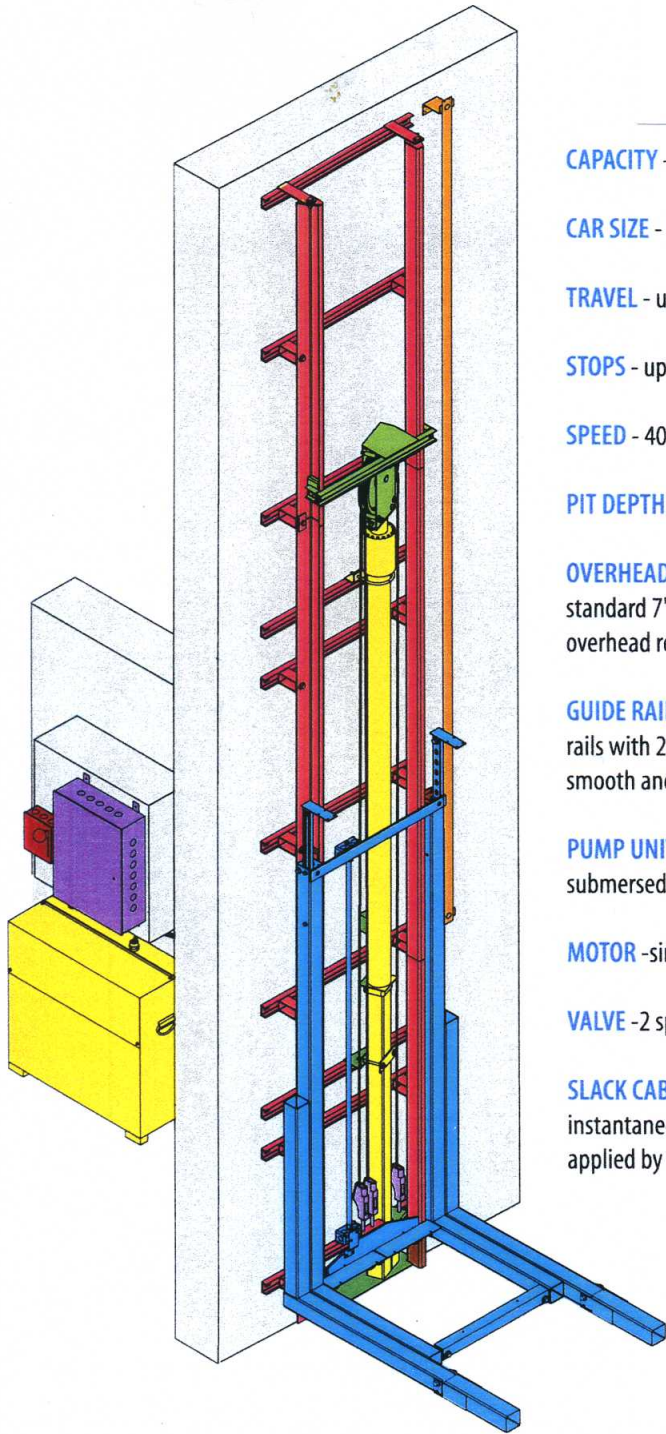

**CAPACITY** - 1,000 lbs.

**CAR SIZE** - Maximum of 15 sq. ft.

**TRAVEL** - up to 50 ft.

**STOPS** - up to 5 stops

**SPEED** - 40 feet per minute

**PIT DEPTH** - 8" minimum pit required

**OVERHEAD** - 18" above top of car with standard 7'-0" I.D. car (additional overhead required with some options).

**GUIDE RAIL** - Two 3/16" steel J-channel rails with 21" in between for a very smooth and stable ride

**PUMP UNIT** - rotary screw type with submersed motor

**MOTOR** - single speed, 2HP

**VALVE** - 2 speed

**SLACK CABLE/BROKEN ROPE** - twin instantaneous, broken and slack cable applied by retained compression spring

**CABLE** - two 3/8" 8 x 19 steel cables

**ELECTRIC SUPPLY** - 208/ 230 volts, single phase, 60 hertz with 3 pole disconnect switch. A separate 120-volt circuit is required for car lighting

**CONTROLS** - fully automatic at car and landings, car light switch with auto light time out, emergency light, in-use indicator at landings, position indicator in car, field programmable homing feature, modular car wiring, digitally addressed hoistway wiring

**SIGNAL SYSTEM** - wall mount phone jack, emergency alarm

**HOISTWAY DOOR INTERLOCKS** - required at each landing

**EMERGENCY LOWERING** - automatic descent with back-up power supply


**CAR** - Frameless car with power accordion gate standard

**ADDITIONAL OPTIONS** - are available, for details contact your local dealer.



Model Series 015 Paca-Glide  
As Manufactured for  
Integrity Group Companies, Inc. by  
Waupaca Elevator Company, Inc.

**Home Flyer**<sup>TM</sup>  
**Alzare' HD**<sup>TM</sup>

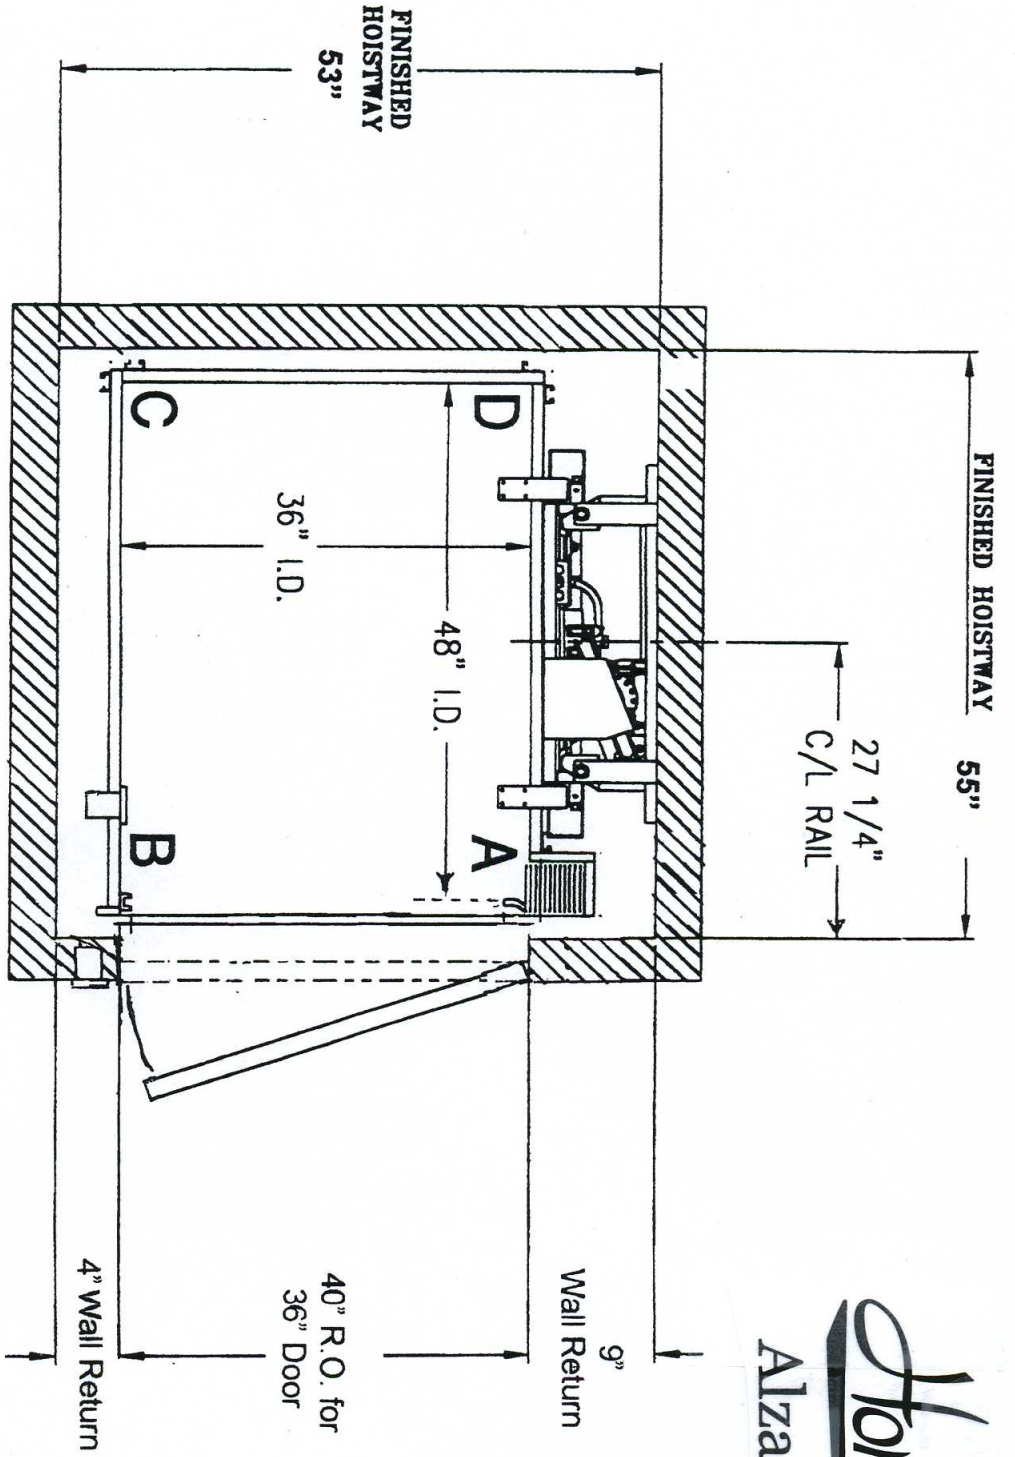


All Landing Doors to Have  
 the Same Swing

**TYPICAL HOISTWAY  
 CONSTRUCTION  
 LAYOUT**

**NOTE:**  
 HOISTWAY BY OTHERS PER  
 CODE. WALLS TO BE PLUMB  
 AND SQUARE. ALL HOISTWAY  
 DOORS BY OTHERS PER CODE.

36" x 60" & 40" x 54"  
 Car Sizes Also Available

<b>WE</b> WAUPACA ELEVATOR CO., INC.		1728 North Ballant Road Appleton, WI 54911 Phone: 800-238-8728	
Residential Elevators • Wheelchair-Comparable Elevators RESIDENTIAL AND COMMERCIAL DUMBWAITERS			
CUSTOMER:			
CONTRACTOR: INTEGRITY HOME LIFTS			
TITLE: PACA RYDE ACCORDION GATE SINGLE OPENING ABR			
QUOTE NUMBER:			
DRAWN BY:	SCALE:	DWG. NO.	
APPD:	DATE:	C-002568	

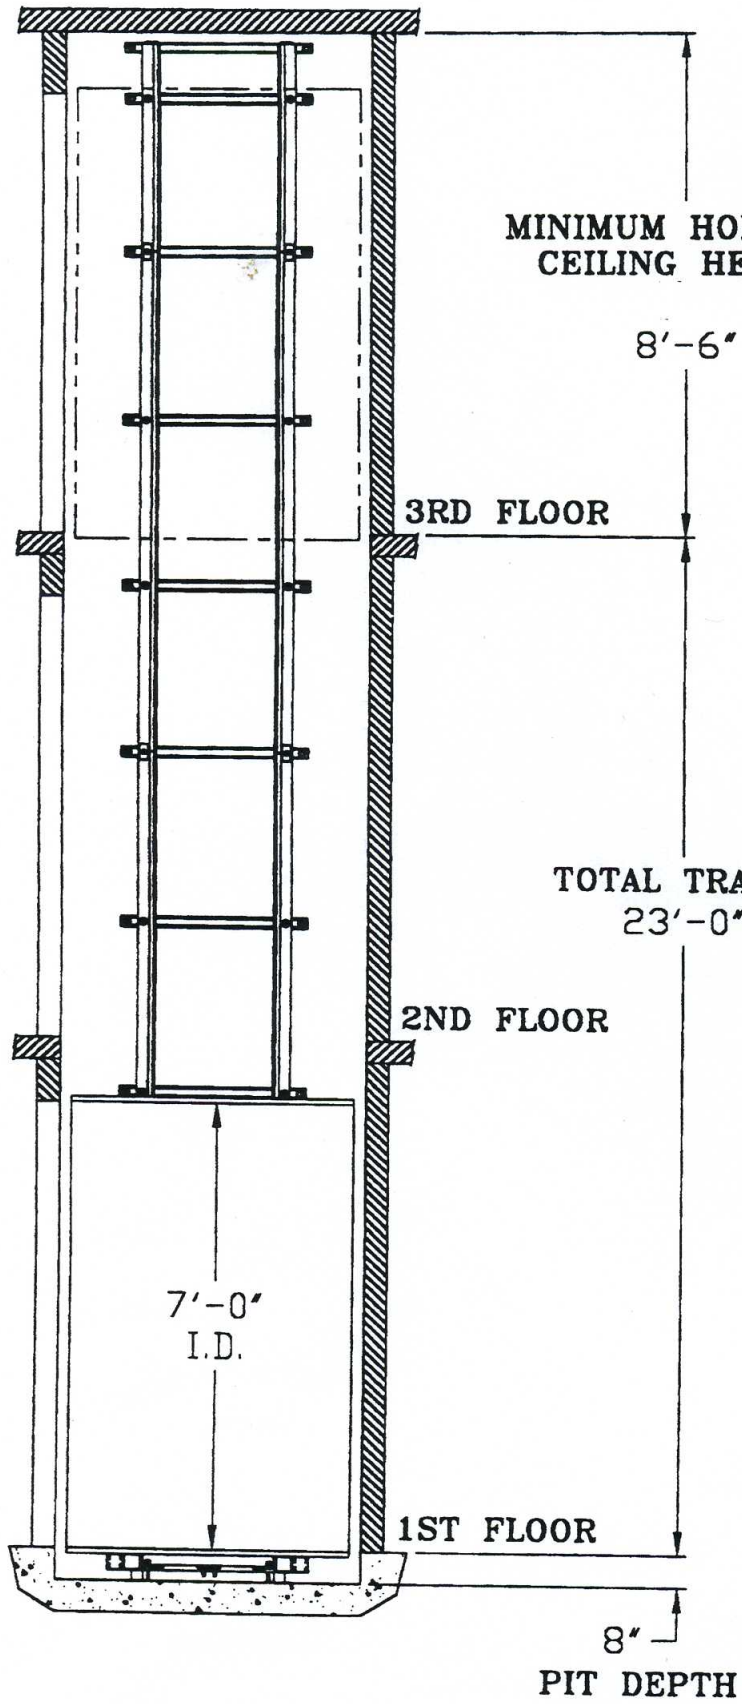


*HomeFlyer*<sup>TM</sup>  
Alzare' HD<sup>TM</sup>

<b>WC WAUPACA ELEVATOR CO., INC.</b>		1726 North Ballard Road Appleton, WI 54911 Phone: 800-236-5736	
Residential Elevators • Wheelchair-Compatible Elevators RESIDENTIAL AND COMMERCIAL DUMBWAITERS			
CUSTOMER:			
CONTRACTOR:		INTEGRITY HOME LIFTS	
TITLE:		PACA RYDE 3 STOP ELEVATION 7'-0" CAB HEIGHT	
QUOTE NUMBER:		21367	
DRAWN BY: MLK.	SCALE:	DWG. NO.	
APPD:	DATE: 4/10/08	C-002627	

# MACHINE CLOSET LAYOUT DETAIL

**IMPORTANT:** No equipment, conduits or pipes are allowed in the machine room except that which is used for the elevator.

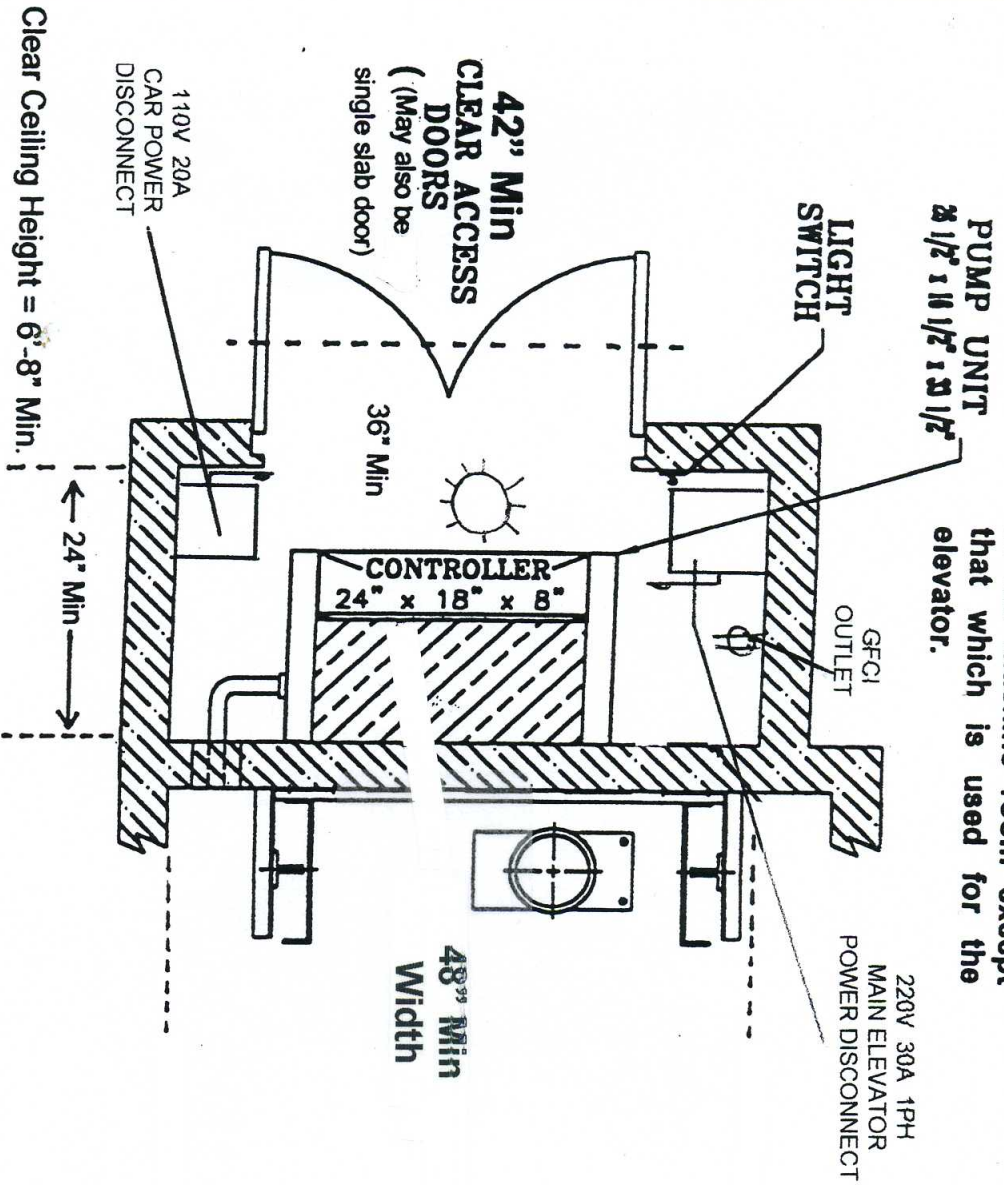

- NOTES:**
1. LOCAL, STATE, & NATIONAL CODES MUST ALWAYS BE FOLLOWED.
  2. 3'-0" MIN. CLEARANCE IN FRONT OF CONTROLLER PANEL REQUIRED PER N.E.C.
  3. FUSED DISCONNECT SWITCH AND LIGHT SWITCH TO BE LOCATED ON STRIKE JAMB SIDE OF MACHINE ROOM DOOR.

*HomeFlyer*<sup>TM</sup>  
Alzare' HD<sup>TM</sup>

**WE WAUPACA**  
ELEVATOR CO., INC.

Residential Elevators • Wheelchair-Compatible Elevators  
RESIDENTIAL AND COMMERCIAL DUMBWAITERS  
CUSTOMER:

CONTRACTOR: **INTEGRITY HOME ELEVATOR**

TITLE: Hydraulic Elevator  
Machine Room Layout Detail

QUOTE NUMBER:

DRAWN BY: CEO	SCALE: N1S	DRG. NO. 401351
APPD.:	DATE:	