

WheelFlyer™

SUBIRA HR™


HIGH-RISE VERTICAL WHEELCHAIR LIFT

HOISTWAY ENTRY CONFIGURATION OPTIONS


Hoistway Configurations: PL-S vertical platform lift models are installed inside of hoistways. Below are three popular configurations. 6'8" fire rated doors or doors with full vision panels are also available.



IN-LINE
(Enter/Exit Same Side)

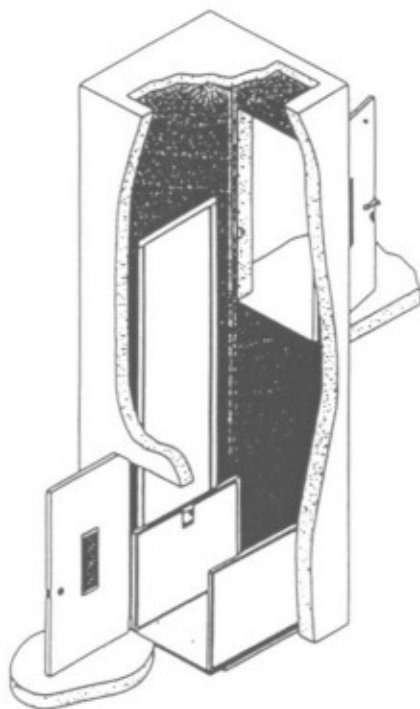

OPPOSITE OPENING
(Enter/Exit Opposite Side)

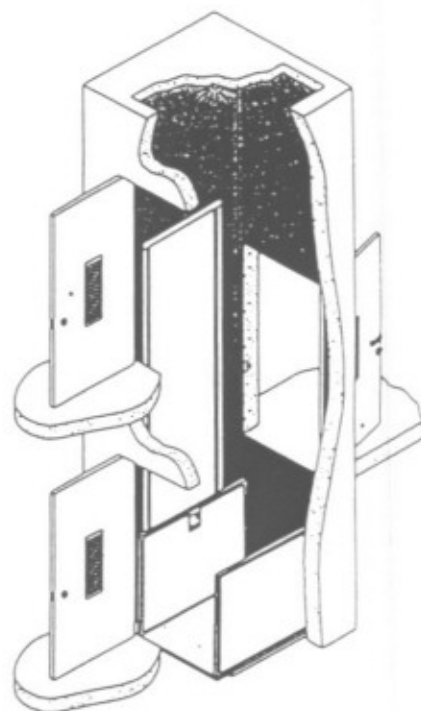

THREE STOP



© 1-800-321-3853


Model Porch-Lift® PL-S
As manufactured for
Integrity Group Cos., Inc. by
TK Access, LLC

WheelFlyer™

SUBIRA HR™

HIGH-RISE VERTICAL WHEELCHAIR LIFT

SHAFTWAY DIMENSIONS FOR AN IN-LINE OPENING CONFIGURATION

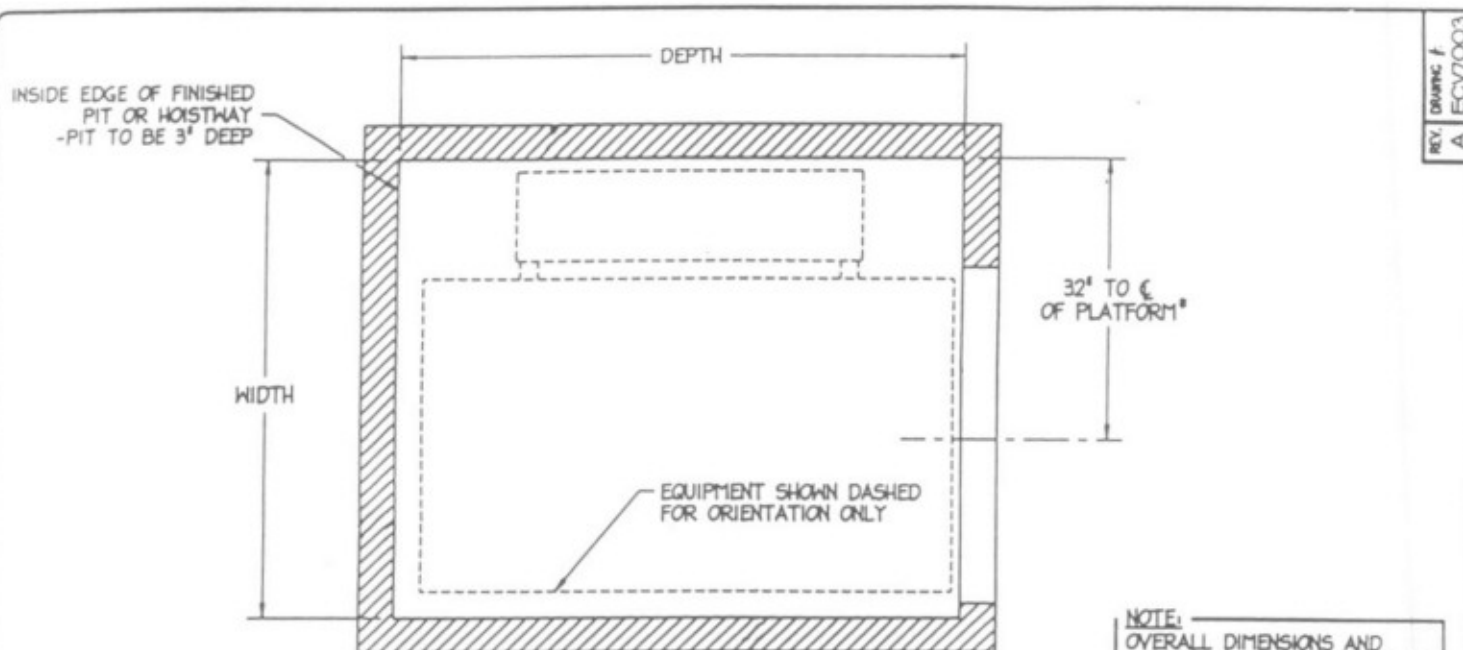

REV. DRAWING F
A ECY7003

NOTE:
OVERALL DIMENSIONS AND
RUNNING CLEARANCES CONFORM
TO ASME A17.1, PART XX.

IN-LINE PLATFORM (ENTER/EXIT AT ONE END)		
PLATFORM SIZE (I.D.)	PIT & HOISTWAY DIMENSIONS (Finished, Clear Inside Dimensions)	
	Width	Depth
34" x 48" *	53"	51.75"
34" x 56"	53"	59.75"
34" x 60"	53"	63.75"

*This Platform Size is Not Allowed in Wisconsin

ACCESS
INDUSTRIES, INC.
4001 East 138th Street
Grandview, MO 64030-2637

PORE-LIFT®
VERTICAL PLATFORM LIFT
NOMINAL S-MODEL PIT/HOISTWAY DIMENSIONS

Integrity™
Group Companies, Inc.


Model Porch-Lift® PL-S
As manufactured for
Integrity Group Cos., Inc. by
TK Access. LLC.

WheelFlyer™

SUBIRA HR™

HIGH-RISE VERTICAL WHEELCHAIR LIFT

SHAFTWAY DIMENSIONS FOR AN OPPOSITE OPENING CONFIGURATION

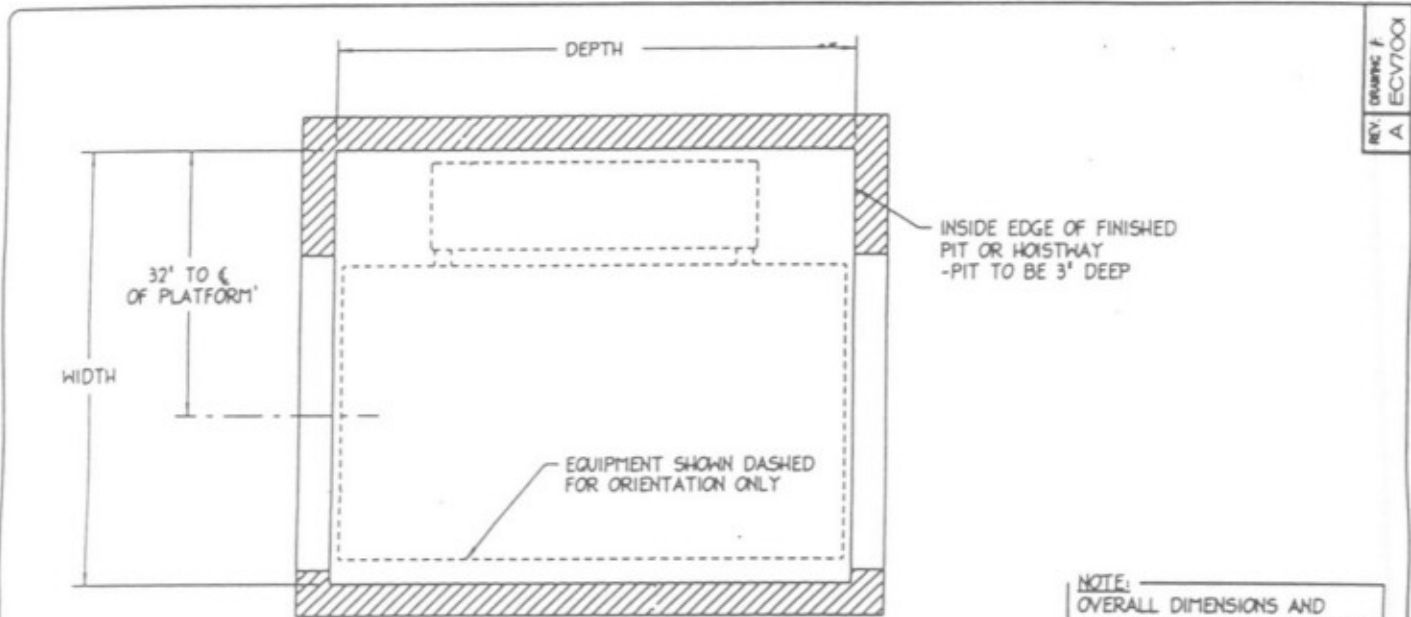

NOTE:
OVERALL DIMENSIONS AND RUNNING CLEARANCES CONFORM TO ASME A17.1, PART XX.

STRAIGHT THRU PLATFORM (ENTER/EXIT AT BOTH ENDS)		
PLATFORM SIZE (I.D.)	PIT & HOISTWAY DIMENSIONS (Finished, Clear Inside Dimensions)	
	Width	Depth
34" x 48"	53"	49.5"
34" x 56"	53"	57.5"
34" x 60"	53"	61.5"

ACCESS
ENGINEERS, INC.
401 East 120th Street
GrandAve, MO 64030-2837

PORE-LIFT®
VERTICAL PLATFORM LIFT
NOMINAL S-MODEL PIT/HOISTWAY DIMENSIONS

Integrity™
Group Companies, Inc.

Model Porch-Lift® PL-S
As manufactured for
Integrity Group Cos., Inc. by
TK Access, L.L.C.